

VILLE DE CASTELNAUDARY

P.C.


AMENAGEMENT
DE 3 LOGEMENTS

4, PLACE MONTMORENCY
FACADE IMPASSE MONTMORENCY
ETAT PROJET

Echelle: 1/100

AH 296

AH 1251

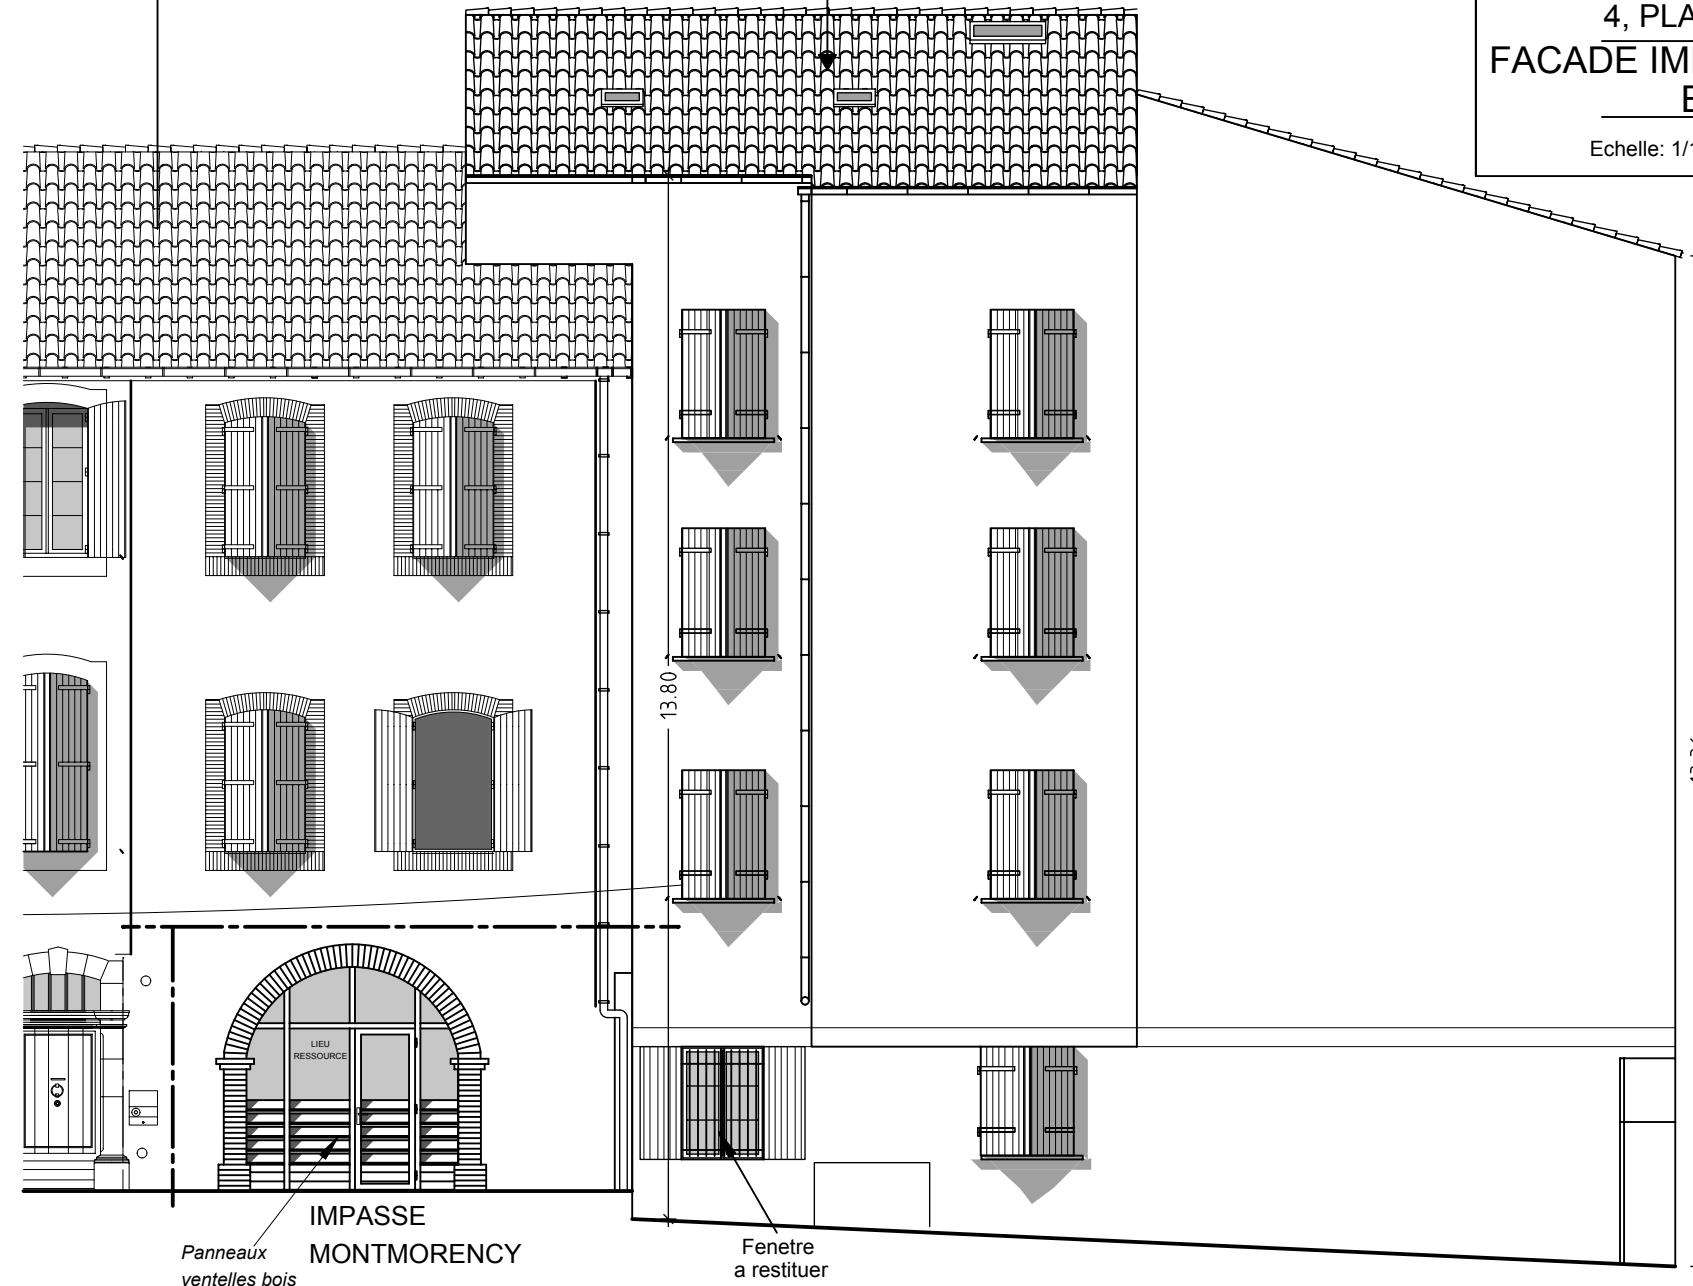

13.36

13.80

IMPASSE
MONTMORENCY

Panneaux
ventelles bois

Fenetre
a restituer

PLACE MONTMORENCY